



FRONT ELEVATION (NORTH) 1:100


REAR ELEVATION (SOUTH) 1:100

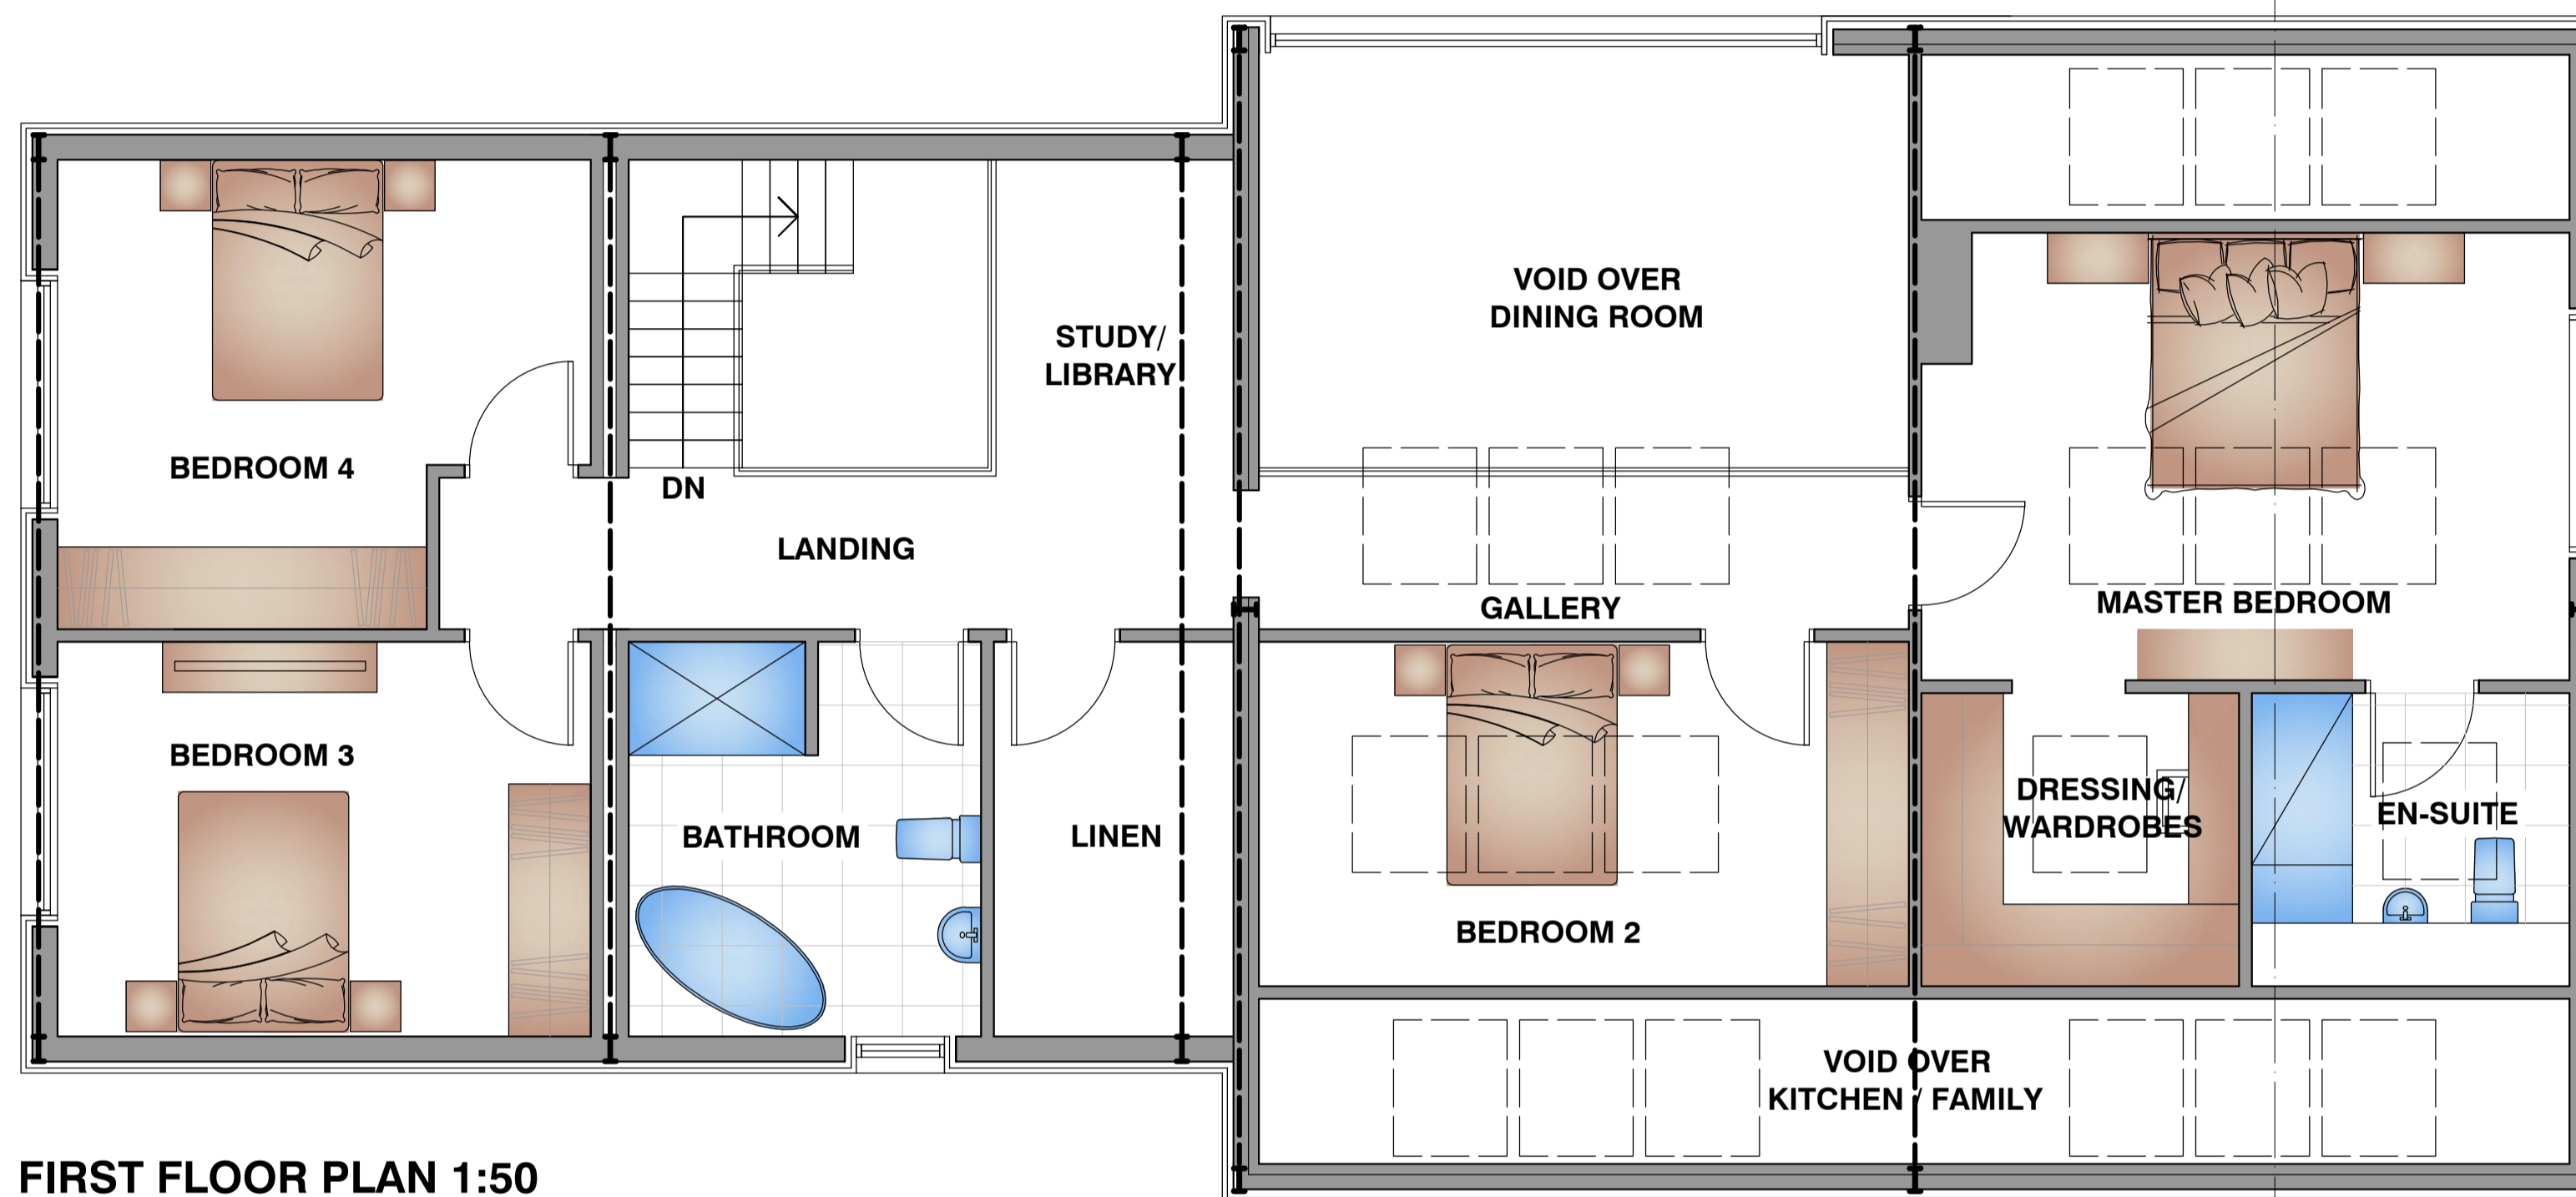

FIRST FLOOR PLAN 1:50

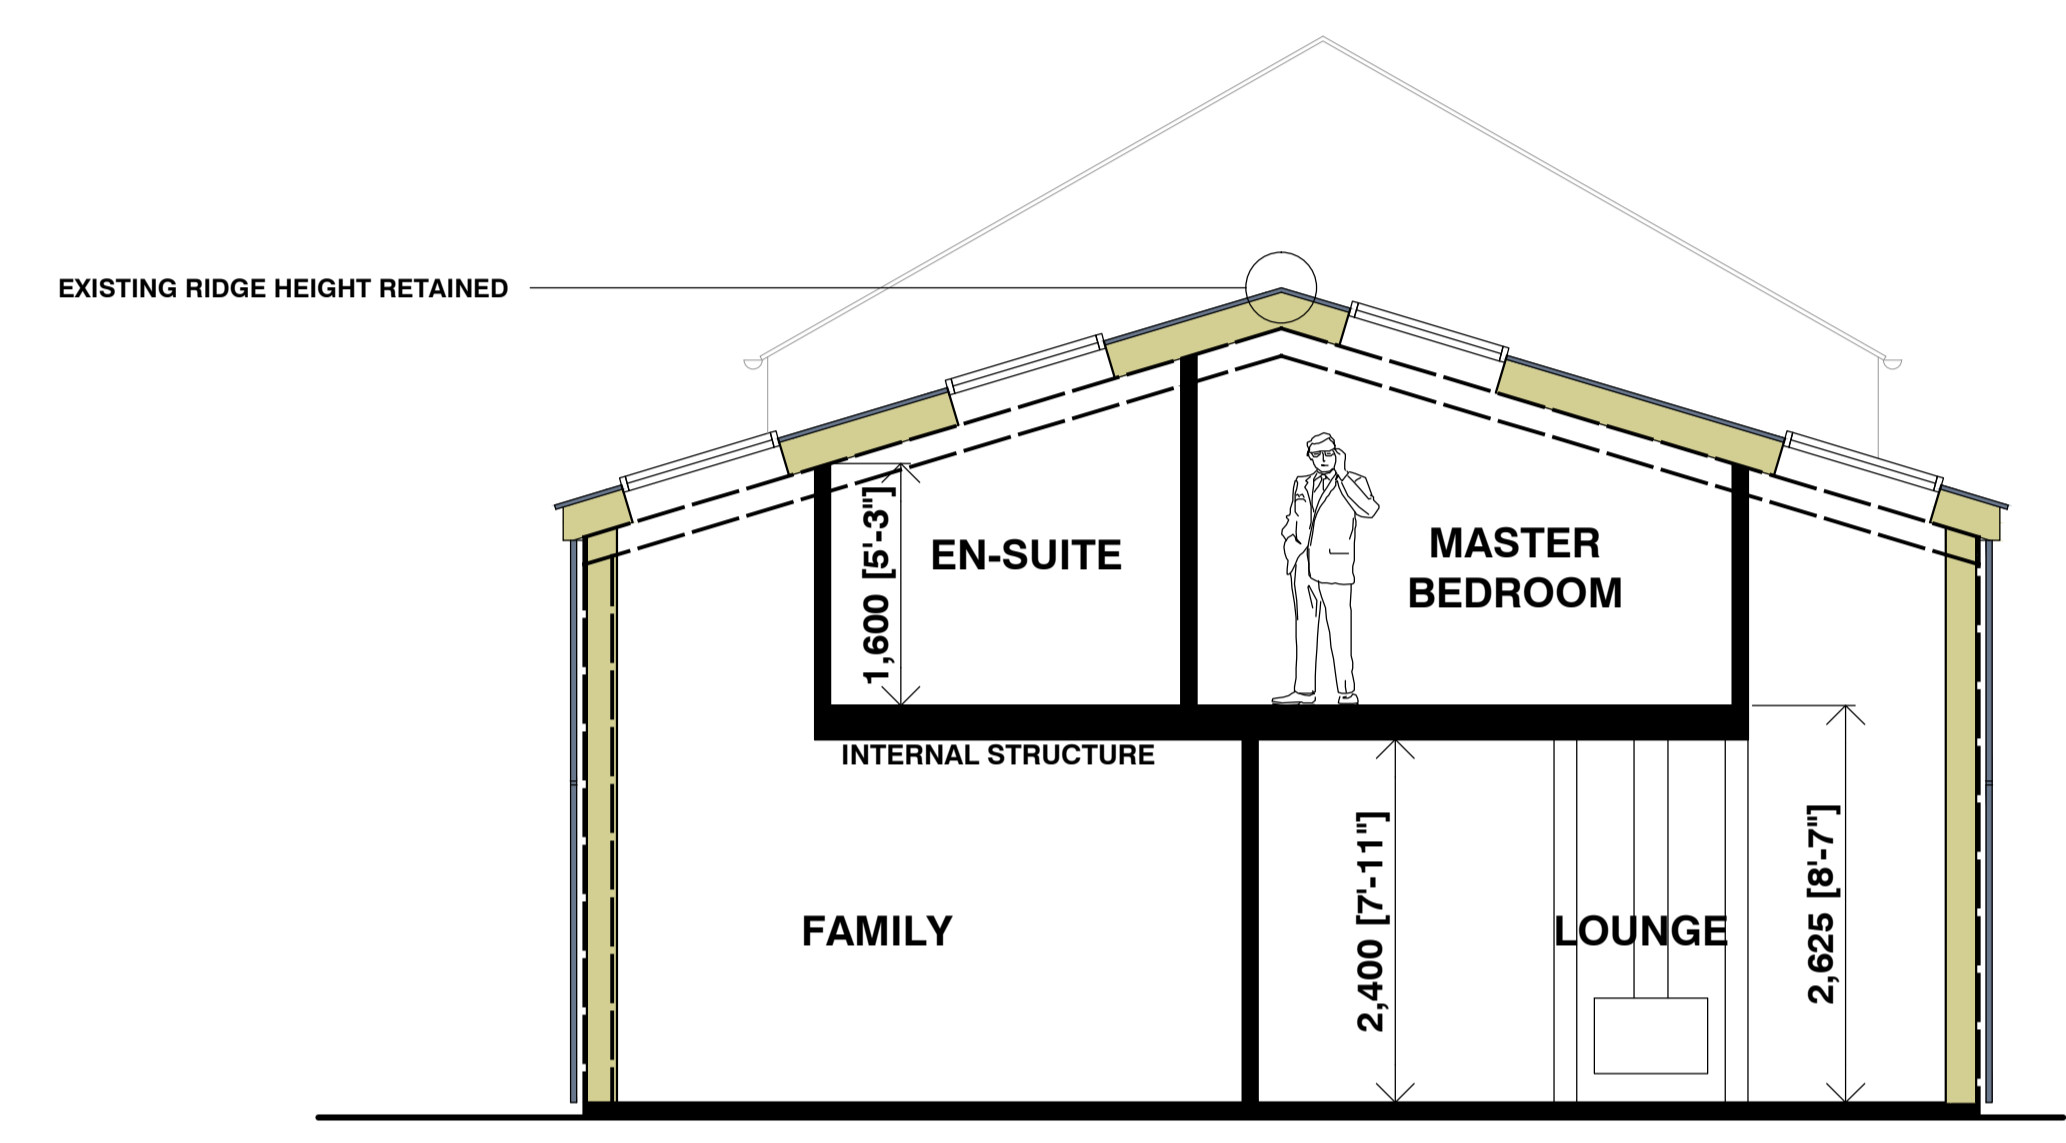


SECTION 1:50

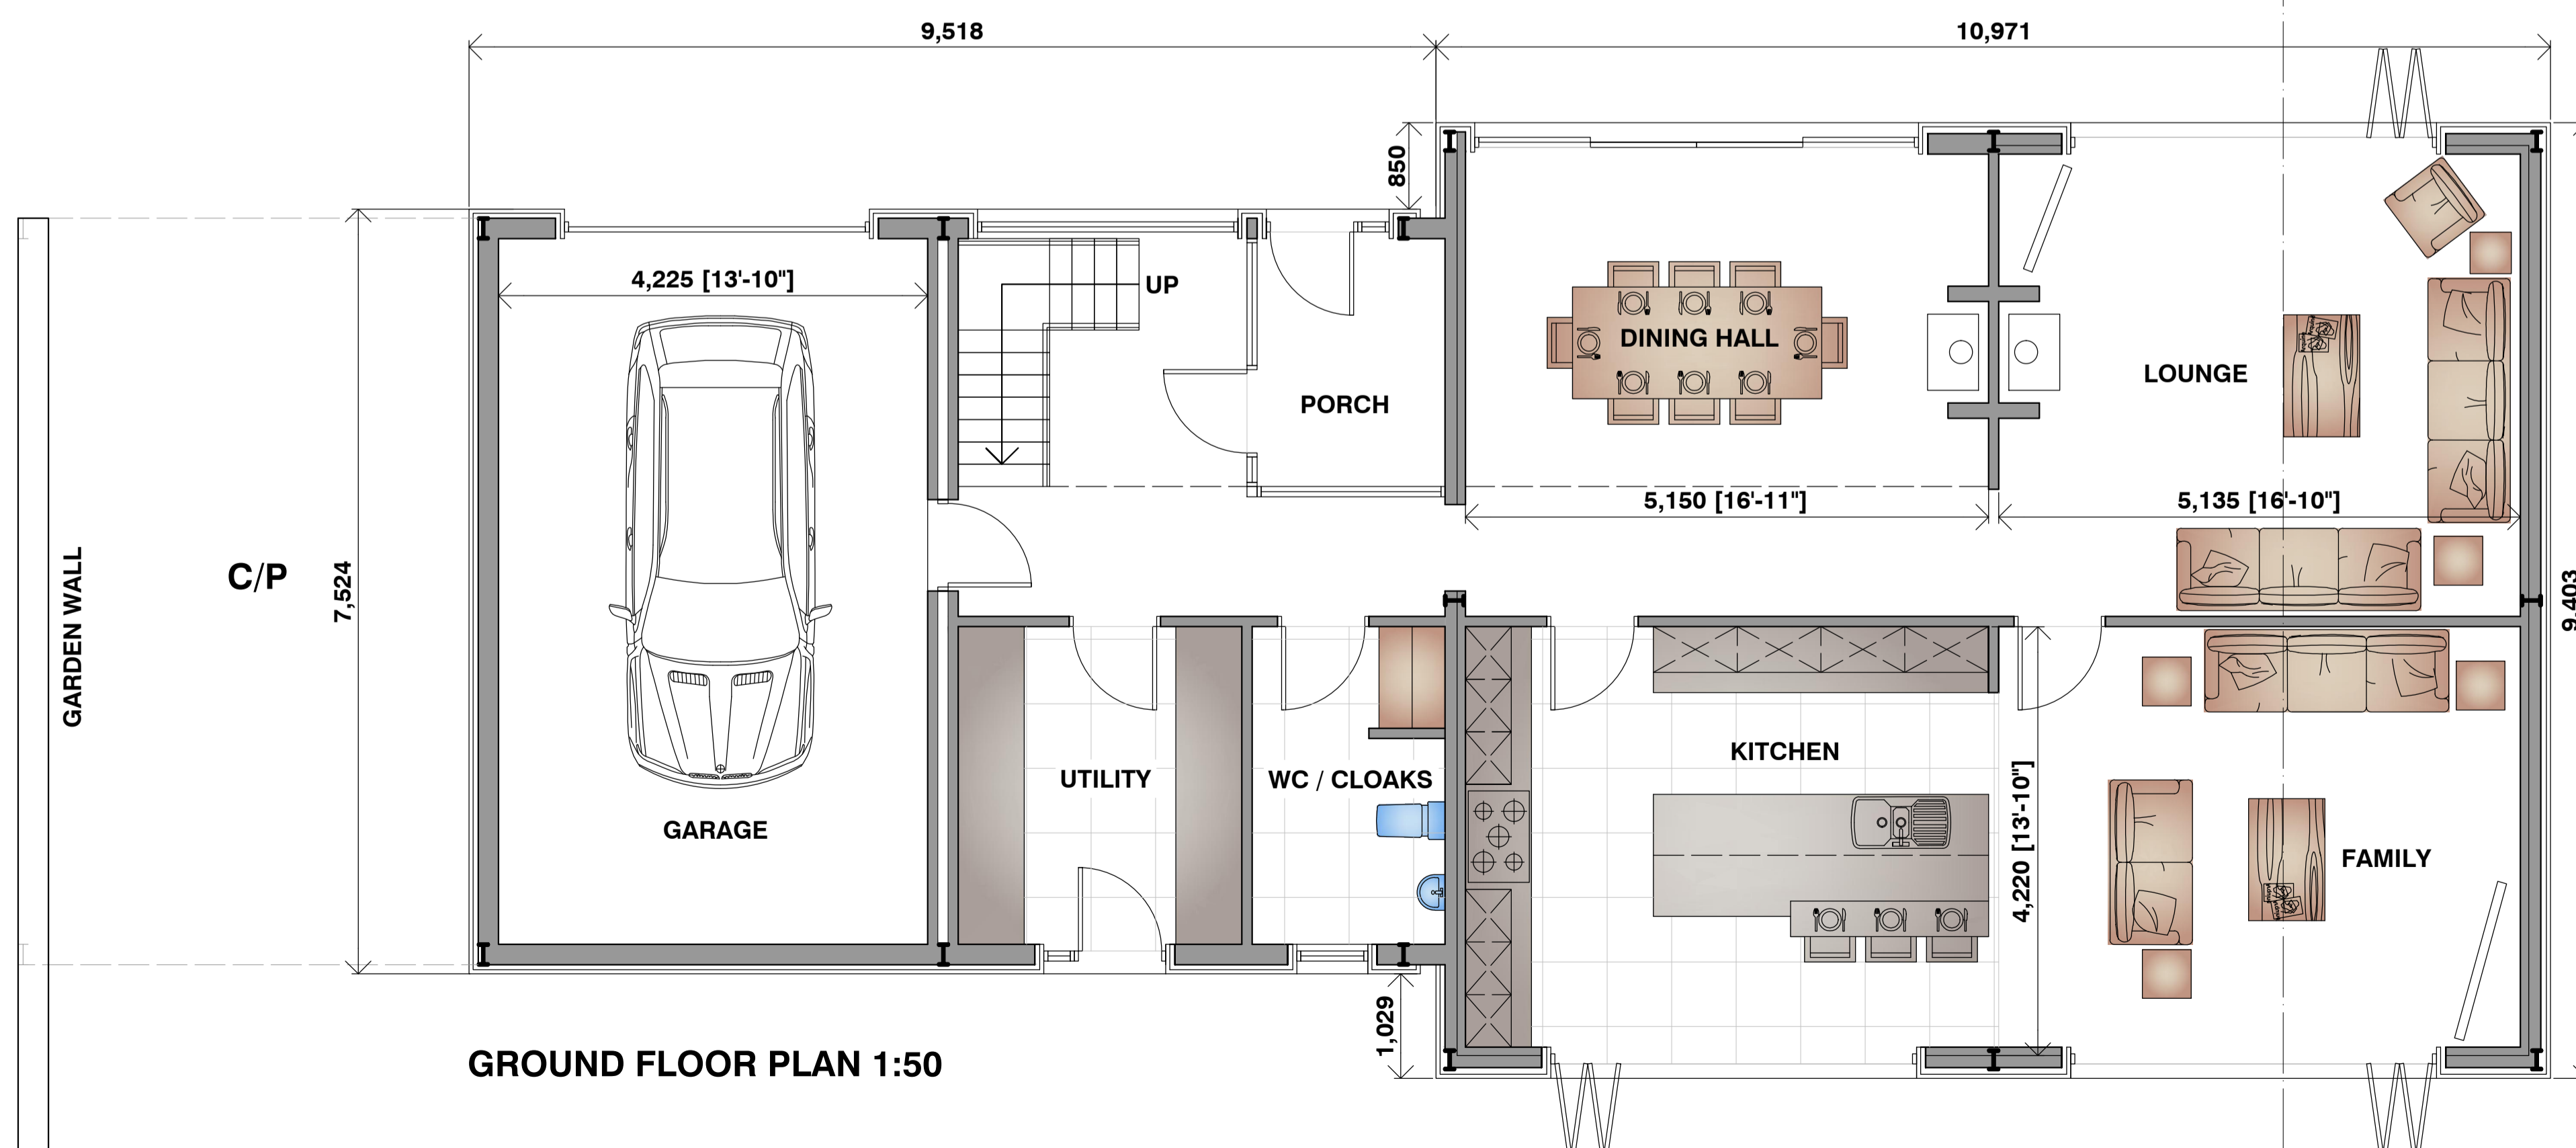

GROUND FLOOR PLAN 1:50



SIDE ELEVATION (WEST) 1:100

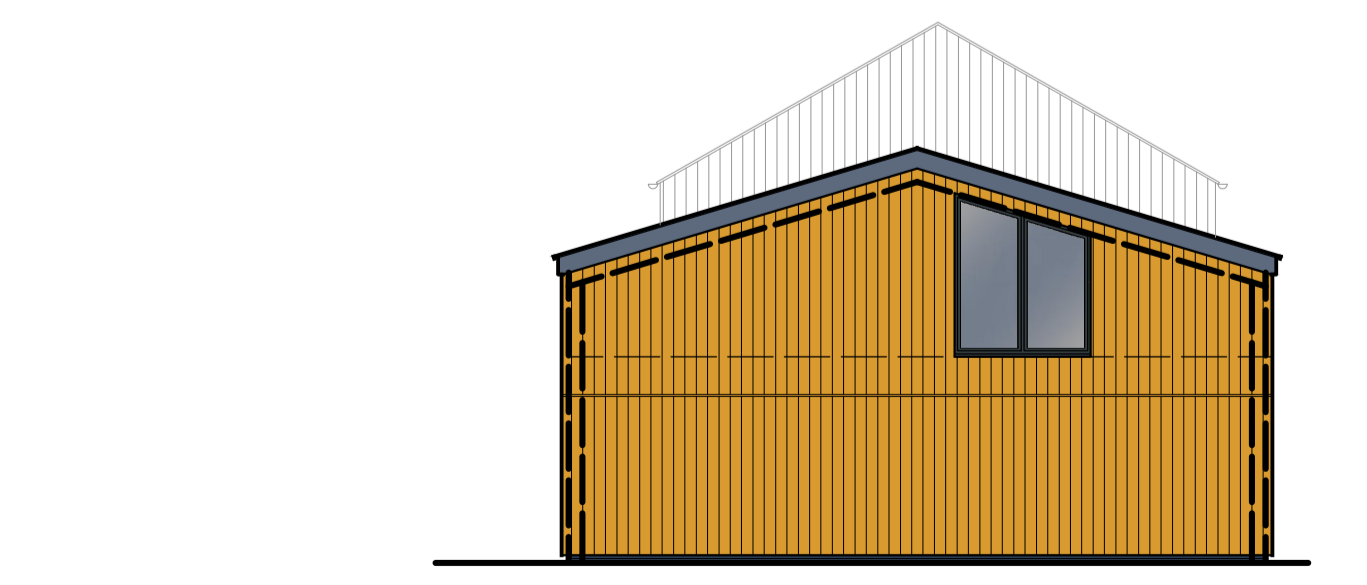

SIDE ELEVATION (EAST) 1:100

EXISTING AND PROPOSED VOLUMES	
EXISTING TOTAL	1095m3
PROPOSED TOTAL	936m3
NET CHANGE	- 159m3 - 14.5%

Revision	07.02.23 DW	EXTERNAL DIMS AMENDED
Client	MR & MRS LAMB	
Project	WOODCOCK FARM RUNSHAW LANE EUXTON CHORLEY PR7 6HB	
Drawing Title	PROPOSED PLANS, SECTION AND ELEVATIONS	
Drawing No.	3501-20-32 A	Drawn By MF
Scale	1:50 @ A1	Date 03 MAR 2020

Peter Dickinson R.I.B.A.
 169 Appley Lane North
 Appley Bridge
 Wigan, Lancs
 Tel. No. 01257 252205
 Website www.peterdickinson.co.uk
 E-mail admin@peterdickinson.co.uk