



Proposed Ground Floor
1 : 100

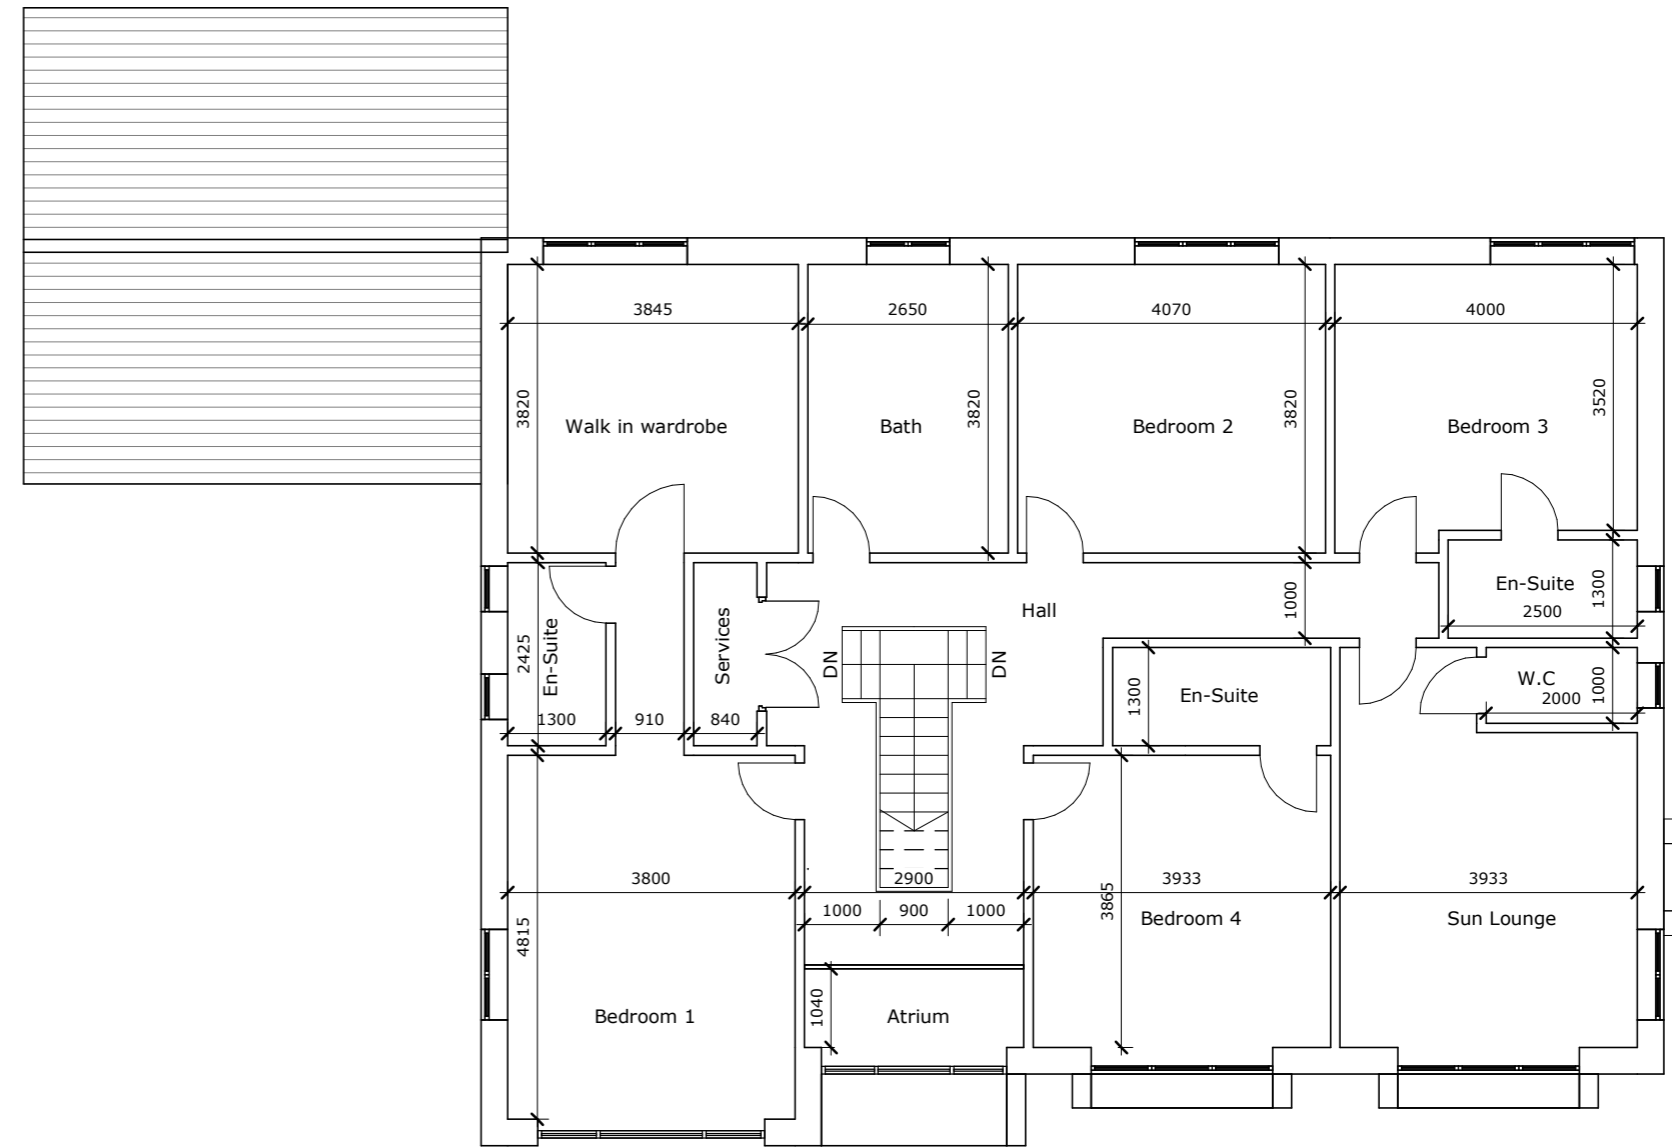


Proposed First Floor
1 : 100

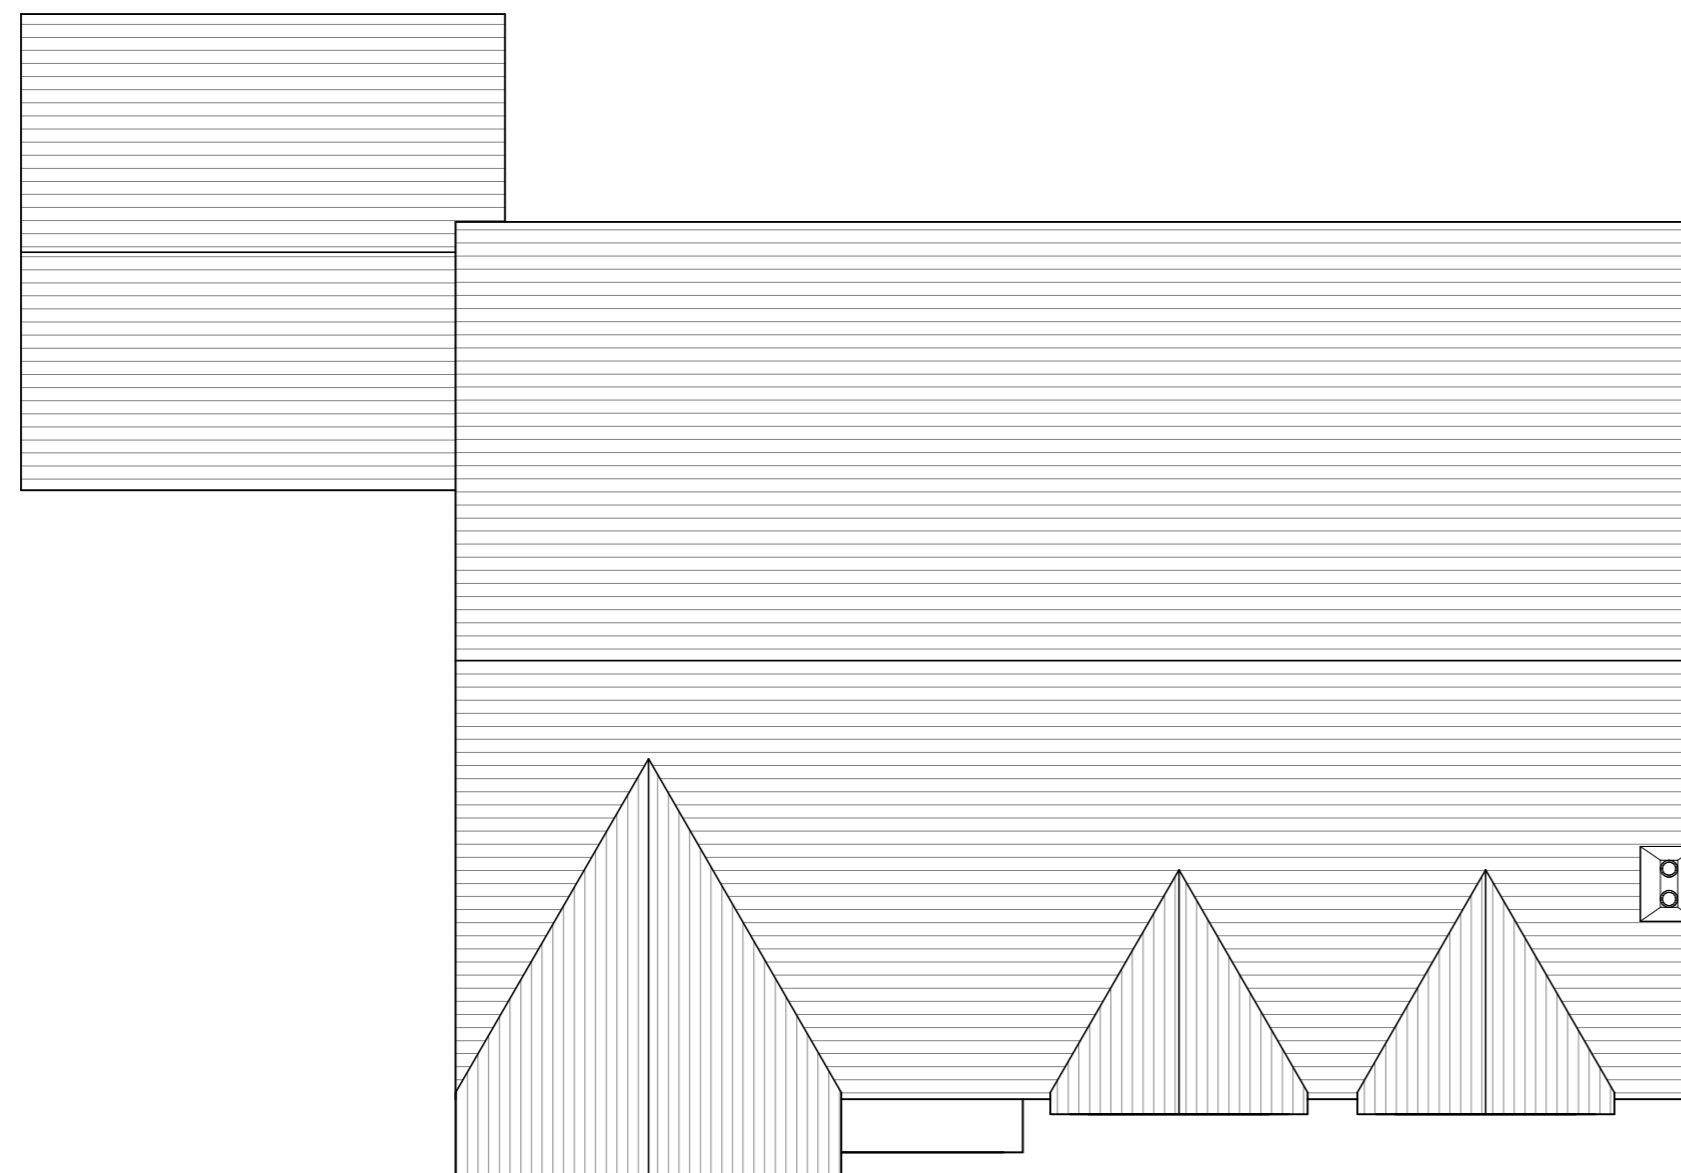

Proposed Roof Plan
1 : 100

House Plots 1 + 2

 

VISUAL SCALE 1:100 @ A2

REV	DESCRIPTION	DATE

NOTES:
This drawing is copyright. Figured dimensions take preference.
All dimensions to be checked on site and any discrepancy or variation reported before proceeding.

STATUS:
Planning Permission


 Planning + Design Consultancy
 115 Church Street, Preston,
 Lancashire, Pr1 3bs
 ☎ 07999 328 998
 ✉ info@atarchitecturaldesign.co.uk
 www.atarchitecturaldesign.co.uk

CLIENT:
 Mr A Shah
ADDRESS:
 Land At Wigan Rd
 Clayton-Le-Woods
 Leyland PR25 5SB

SHEET: Proposed Floor Plans			
SCALE @ A2:	DATE:	DRAWN:	CHECKED:
1 : 100	02.05.23	A.T	A.T
PROJECT NO:	DRAWING NO:	REVISION:	
2377	001		