



Proposed Ground Floor
1 : 100

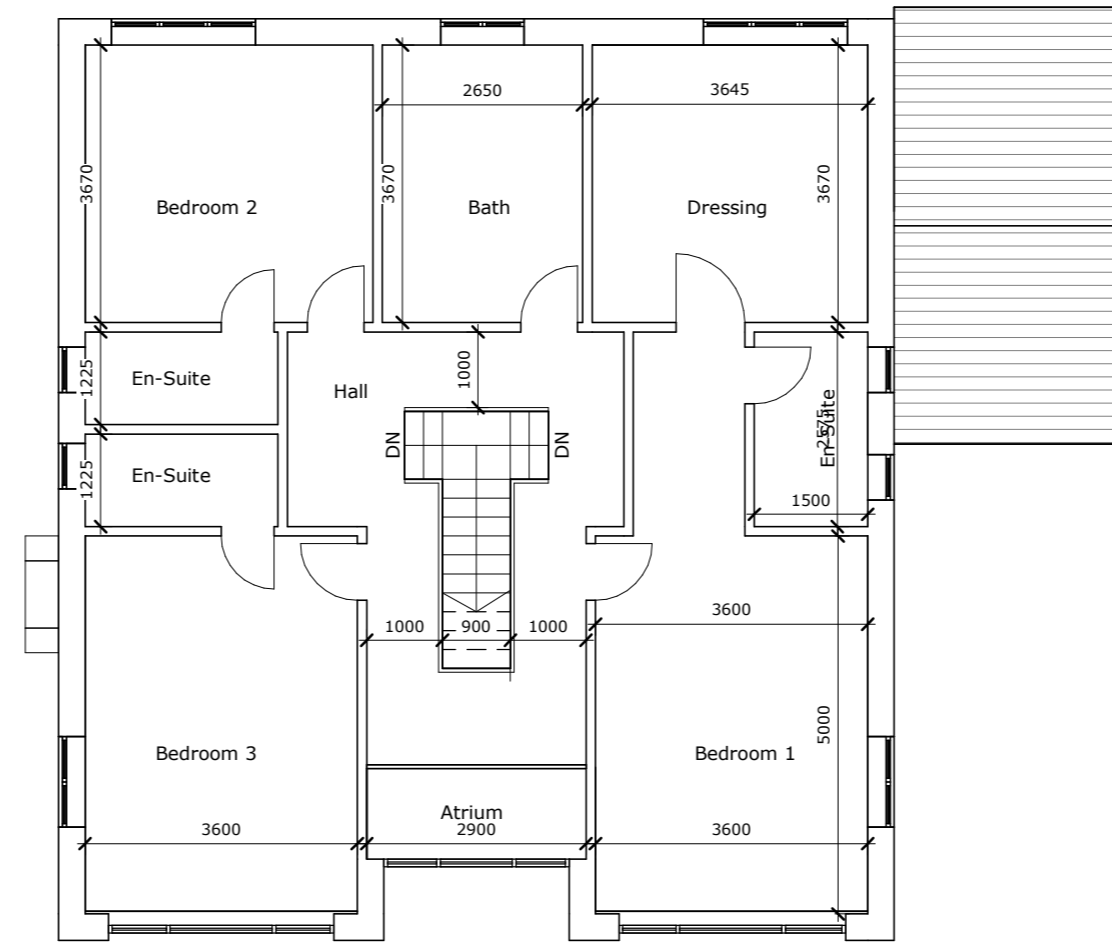

Proposed First Floor
1 : 100

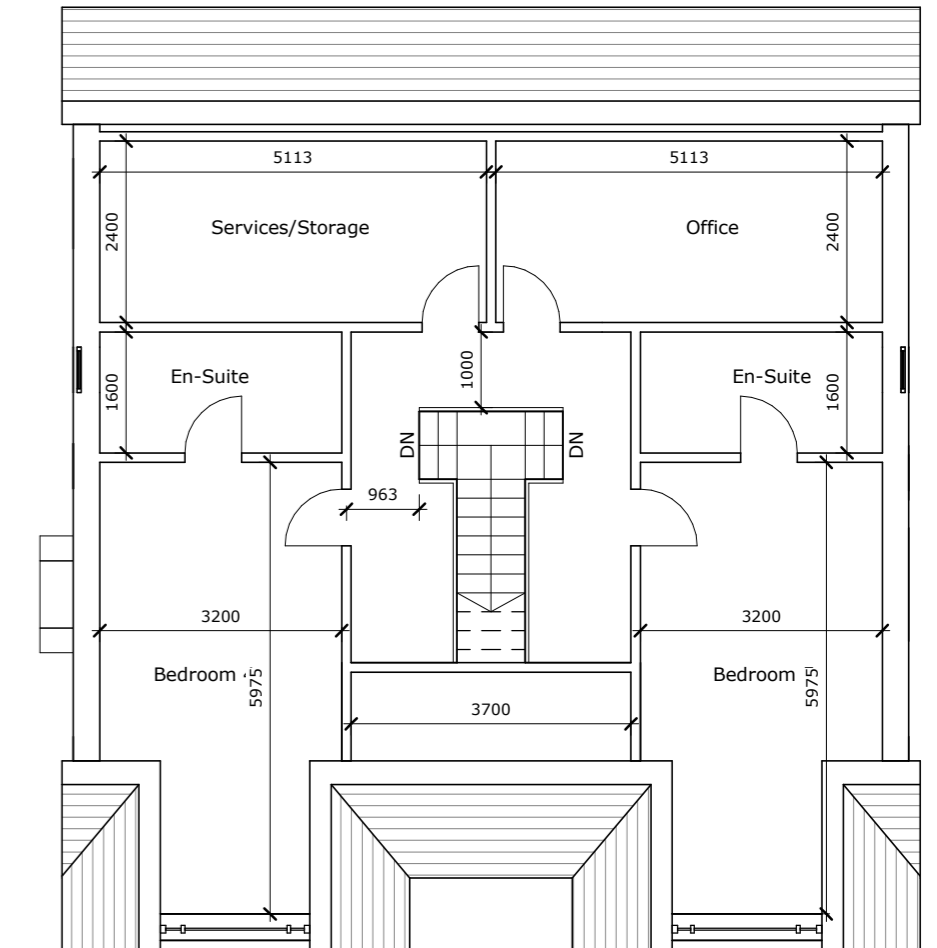


Proposed Second Floor
1 : 100



Proposed Front Elevation
1 : 100




Proposed Side Elevation A.A
1 : 100

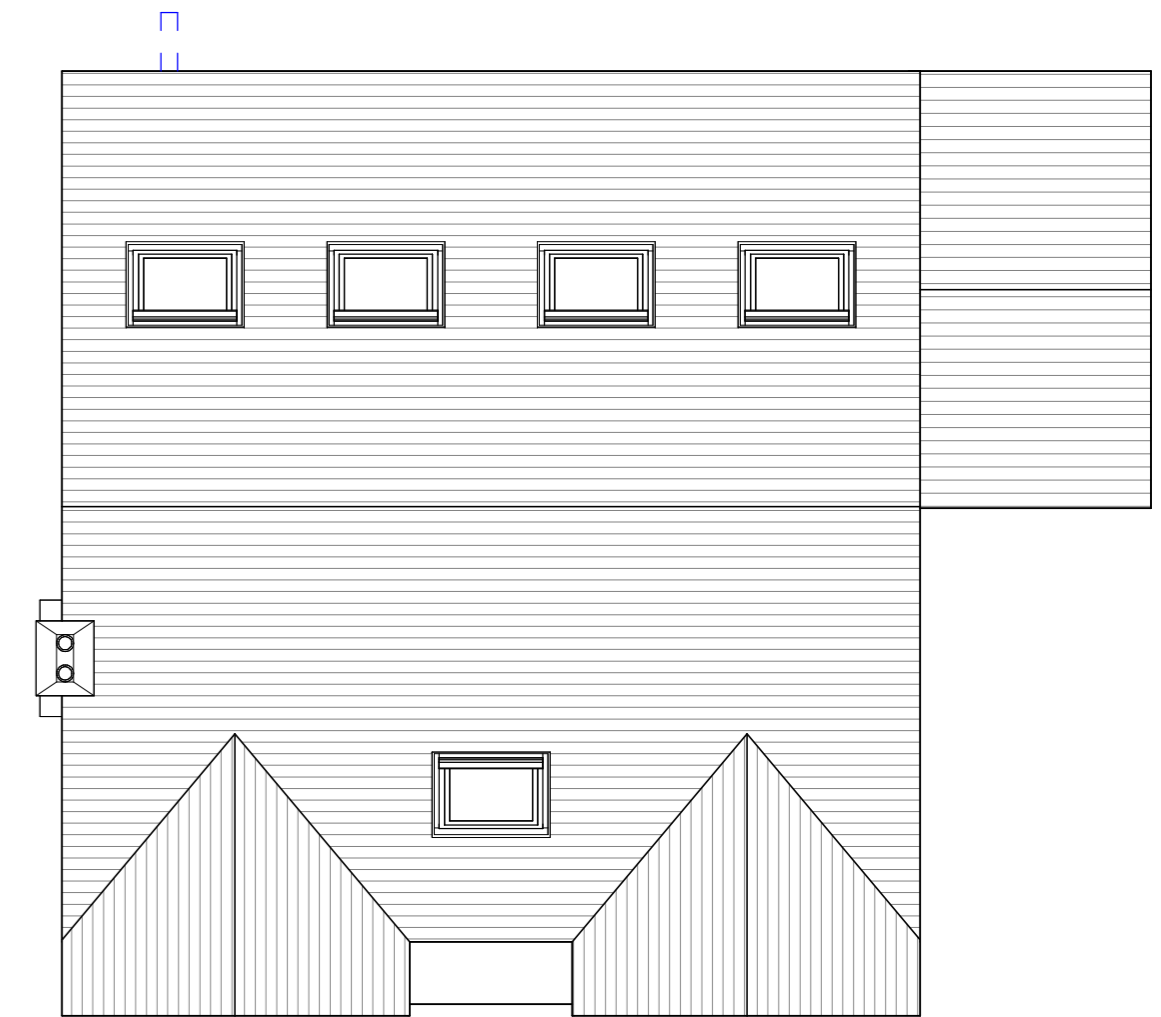

Proposed Roof Plan
1 : 100




Proposed Rear Elevation
1 : 100

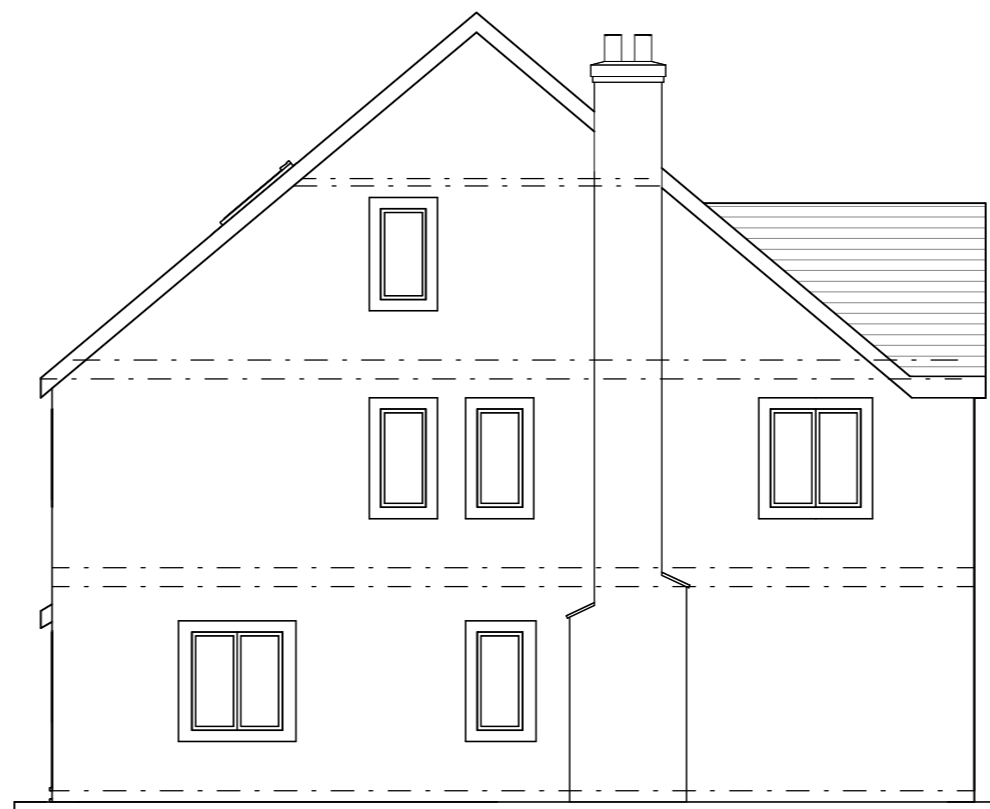

Proposed Side Elevation B.B
1 : 100

House Plots 3 + 4 Handed

 

VISUAL SCALE 1:100 @ A2

REV	DESCRIPTION	DATE

NOTES:
This drawing is copyright. Figured dimensions take preference.
All dimensions to be checked on site and any discrepancy or variation reported before proceeding.

STATUS:
Planning Permission

Planning + Design Consultancy
115 Church Street, Preston,
Lancashire, Pr1 3bs
07999 328 998
info@atarchitecturaldesign.co.uk
www.atarchitecturaldesign.co.uk

CLIENT:
Mr A Shah
ADDRESS:
Land At Wigan Rd
Clayton-Le-Woods
Leyland PR25 5SB

SHEET:	DATE:	DRAWN:	CHECKED:
Proposed Floor Plans & Elevations	02.10.23	A.T	A.T
SCALE @ A2:	DATE:	DRAWN:	CHECKED:
1 : 100	02.10.23	A.T	A.T
PROJECT NO:	DRAWING NO:	REVISION:	
2377	001-Handed		