




West Elevation

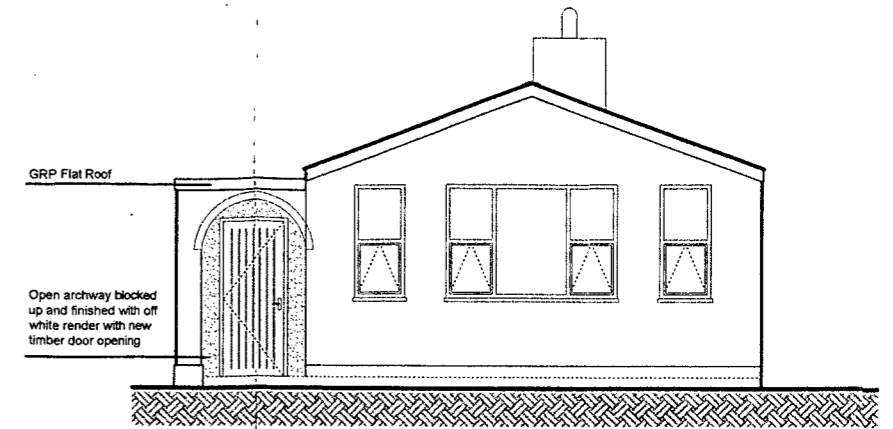

South Elevation

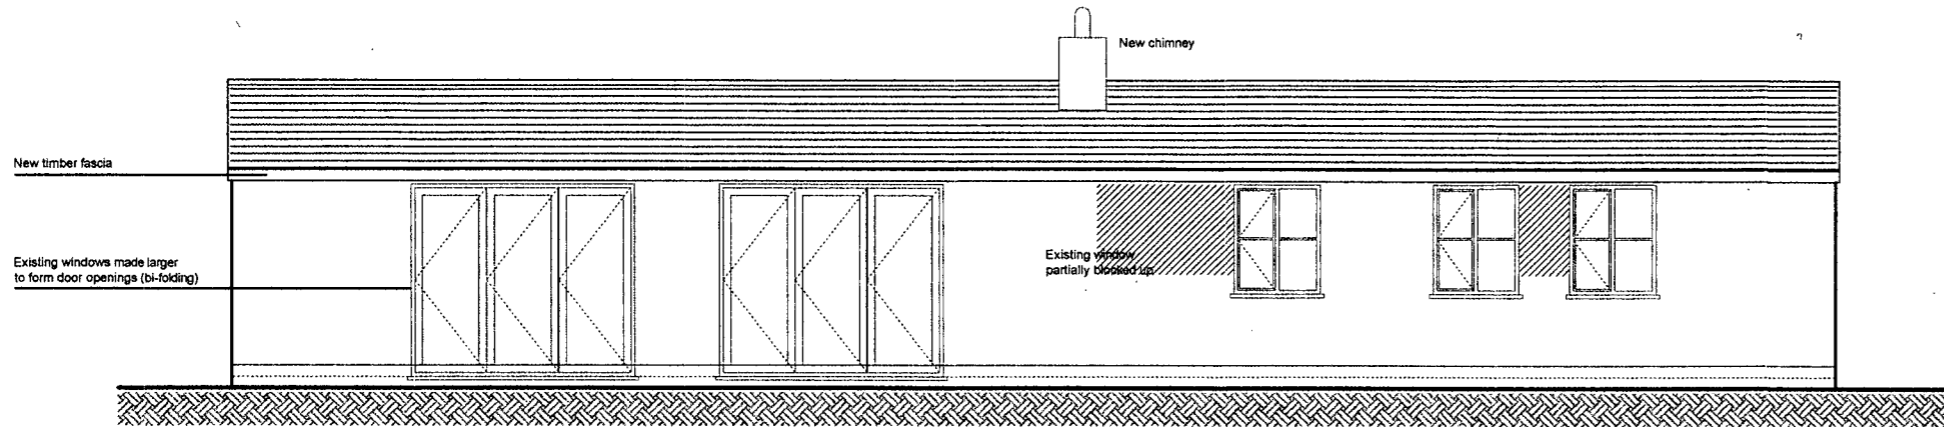


East Elevation

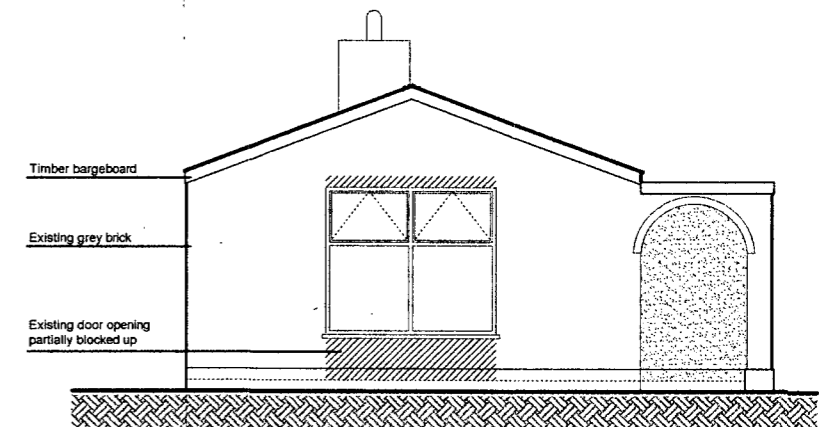

North Elevation


Proposed Elevations

Scale 1:100 @ A3

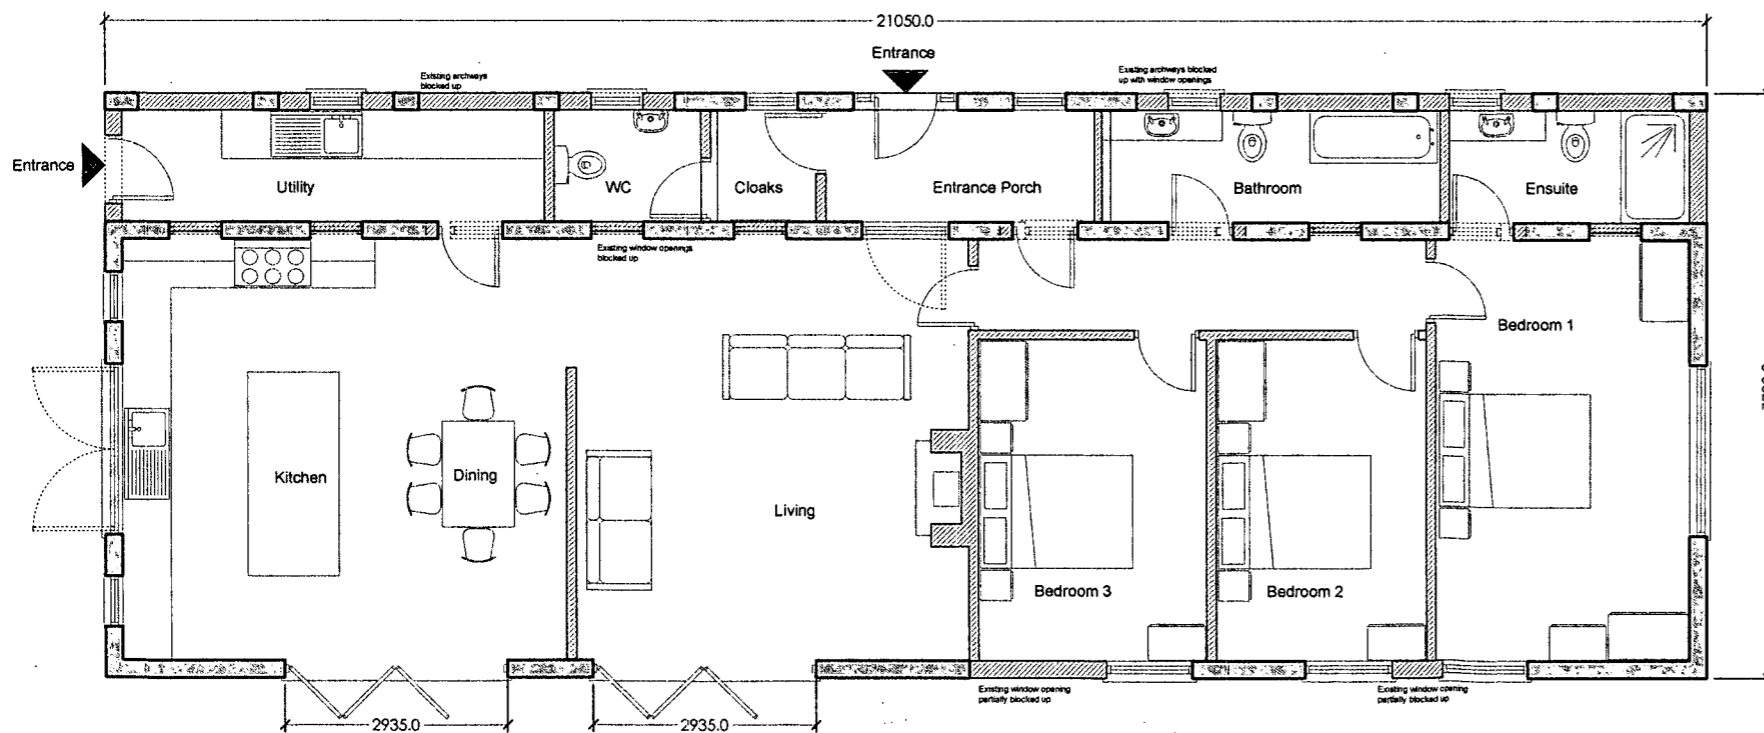

Proposed Plan

Scale 1:100 @ A3

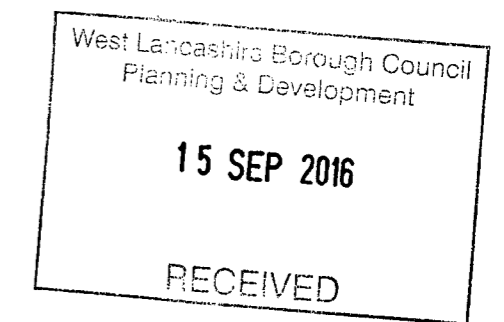

BRAMLEY - PATE + PARTNERS
Chartered Architects - Telephone (01772) 335357

478 Liverpool Road, Rufford, Ormskirk, L40 1SQ For Ms Janet Fogg	14/09/2016
Proposed conversion to dwelling - Proposed plans & elevations	Job No. 2803
1:100 @ A3	SK.00.1A