



House Plots 3 + 4

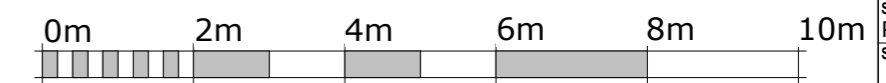

VISUAL SCALE 1:100 @ A2

REV	DESCRIPTION	DATE
NOTES: This drawing is copyright. Figured dimensions take preference. All dimensions to be checked on site and any discrepancy or variation reported before proceeding.		
STATUS: Planning Permission		
 Planning + Design Consultancy 115 Church Street, Preston, Lancashire, Pr1 3bs ☎ 07999 328 998 ✉ info@atarchitecturaldesign.co.uk www.atarchitecturaldesign.co.uk		
CLIENT: Mr A Shah		
ADDRESS: Land At Wigan Rd Clayton-Le-Woods Leyland PR25 5SB		
SHEET: Proposed Floor Plans & Elevations		
SCALE @ A2: 1 : 100	DATE: 28.03.23	DRAWN: A.T
PROJECT NO: 2377	DRAWING NO: 001	CHECKED: A.T REVISION: