
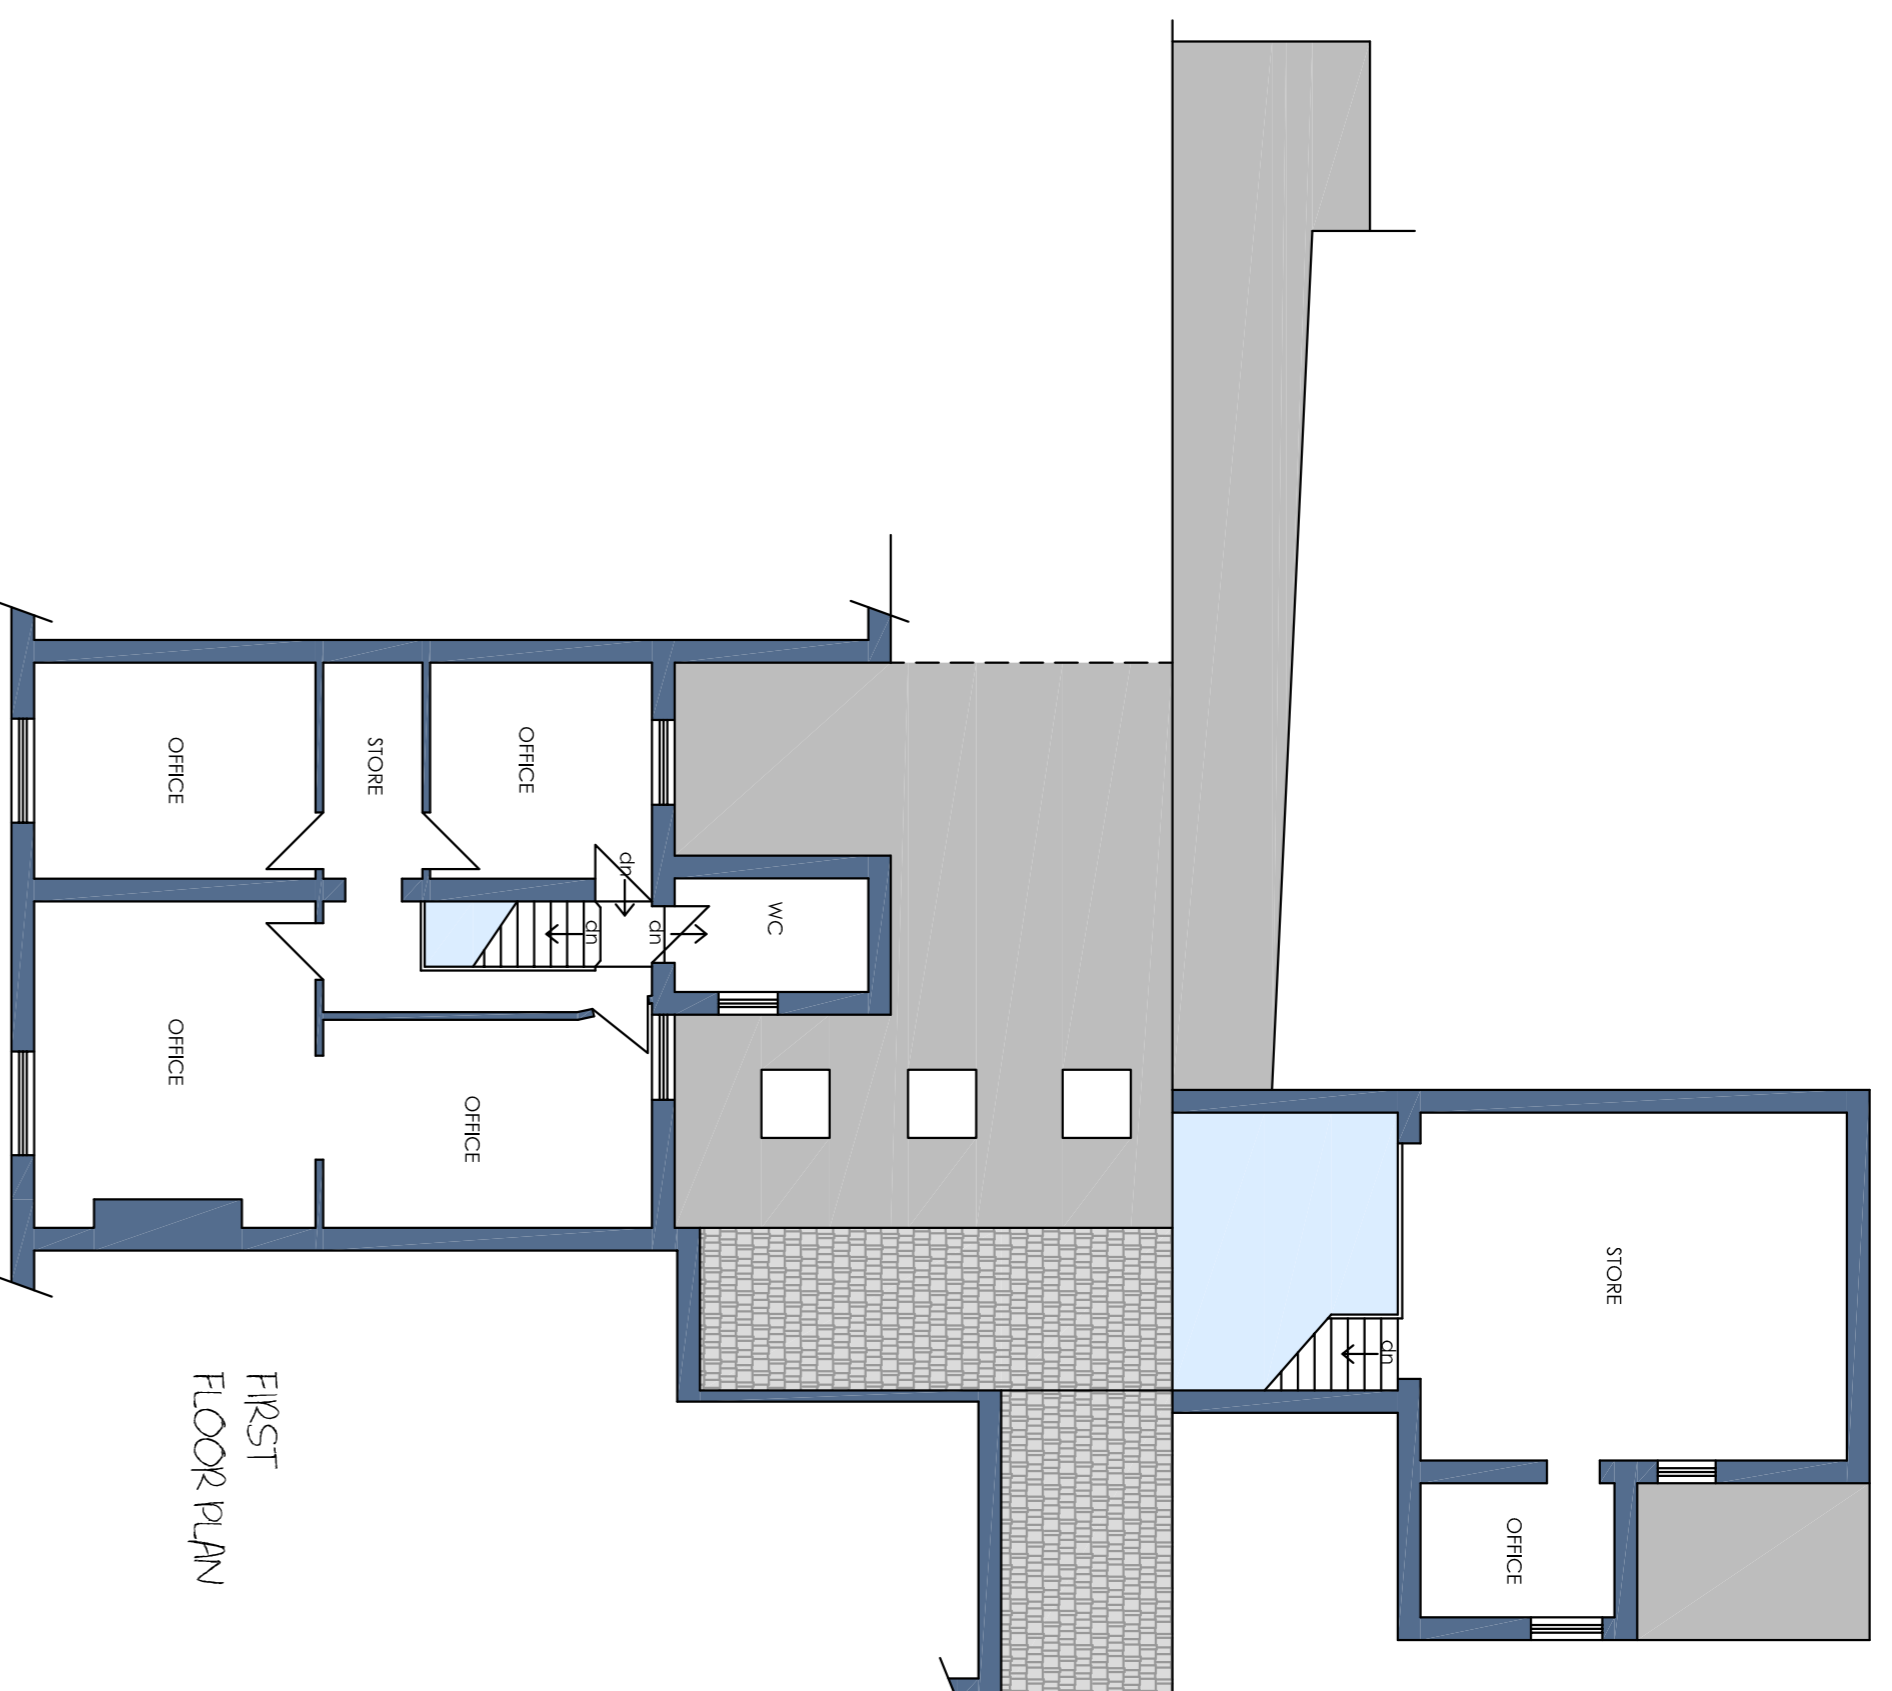




EXISTING PLANS

SCALE 1:100

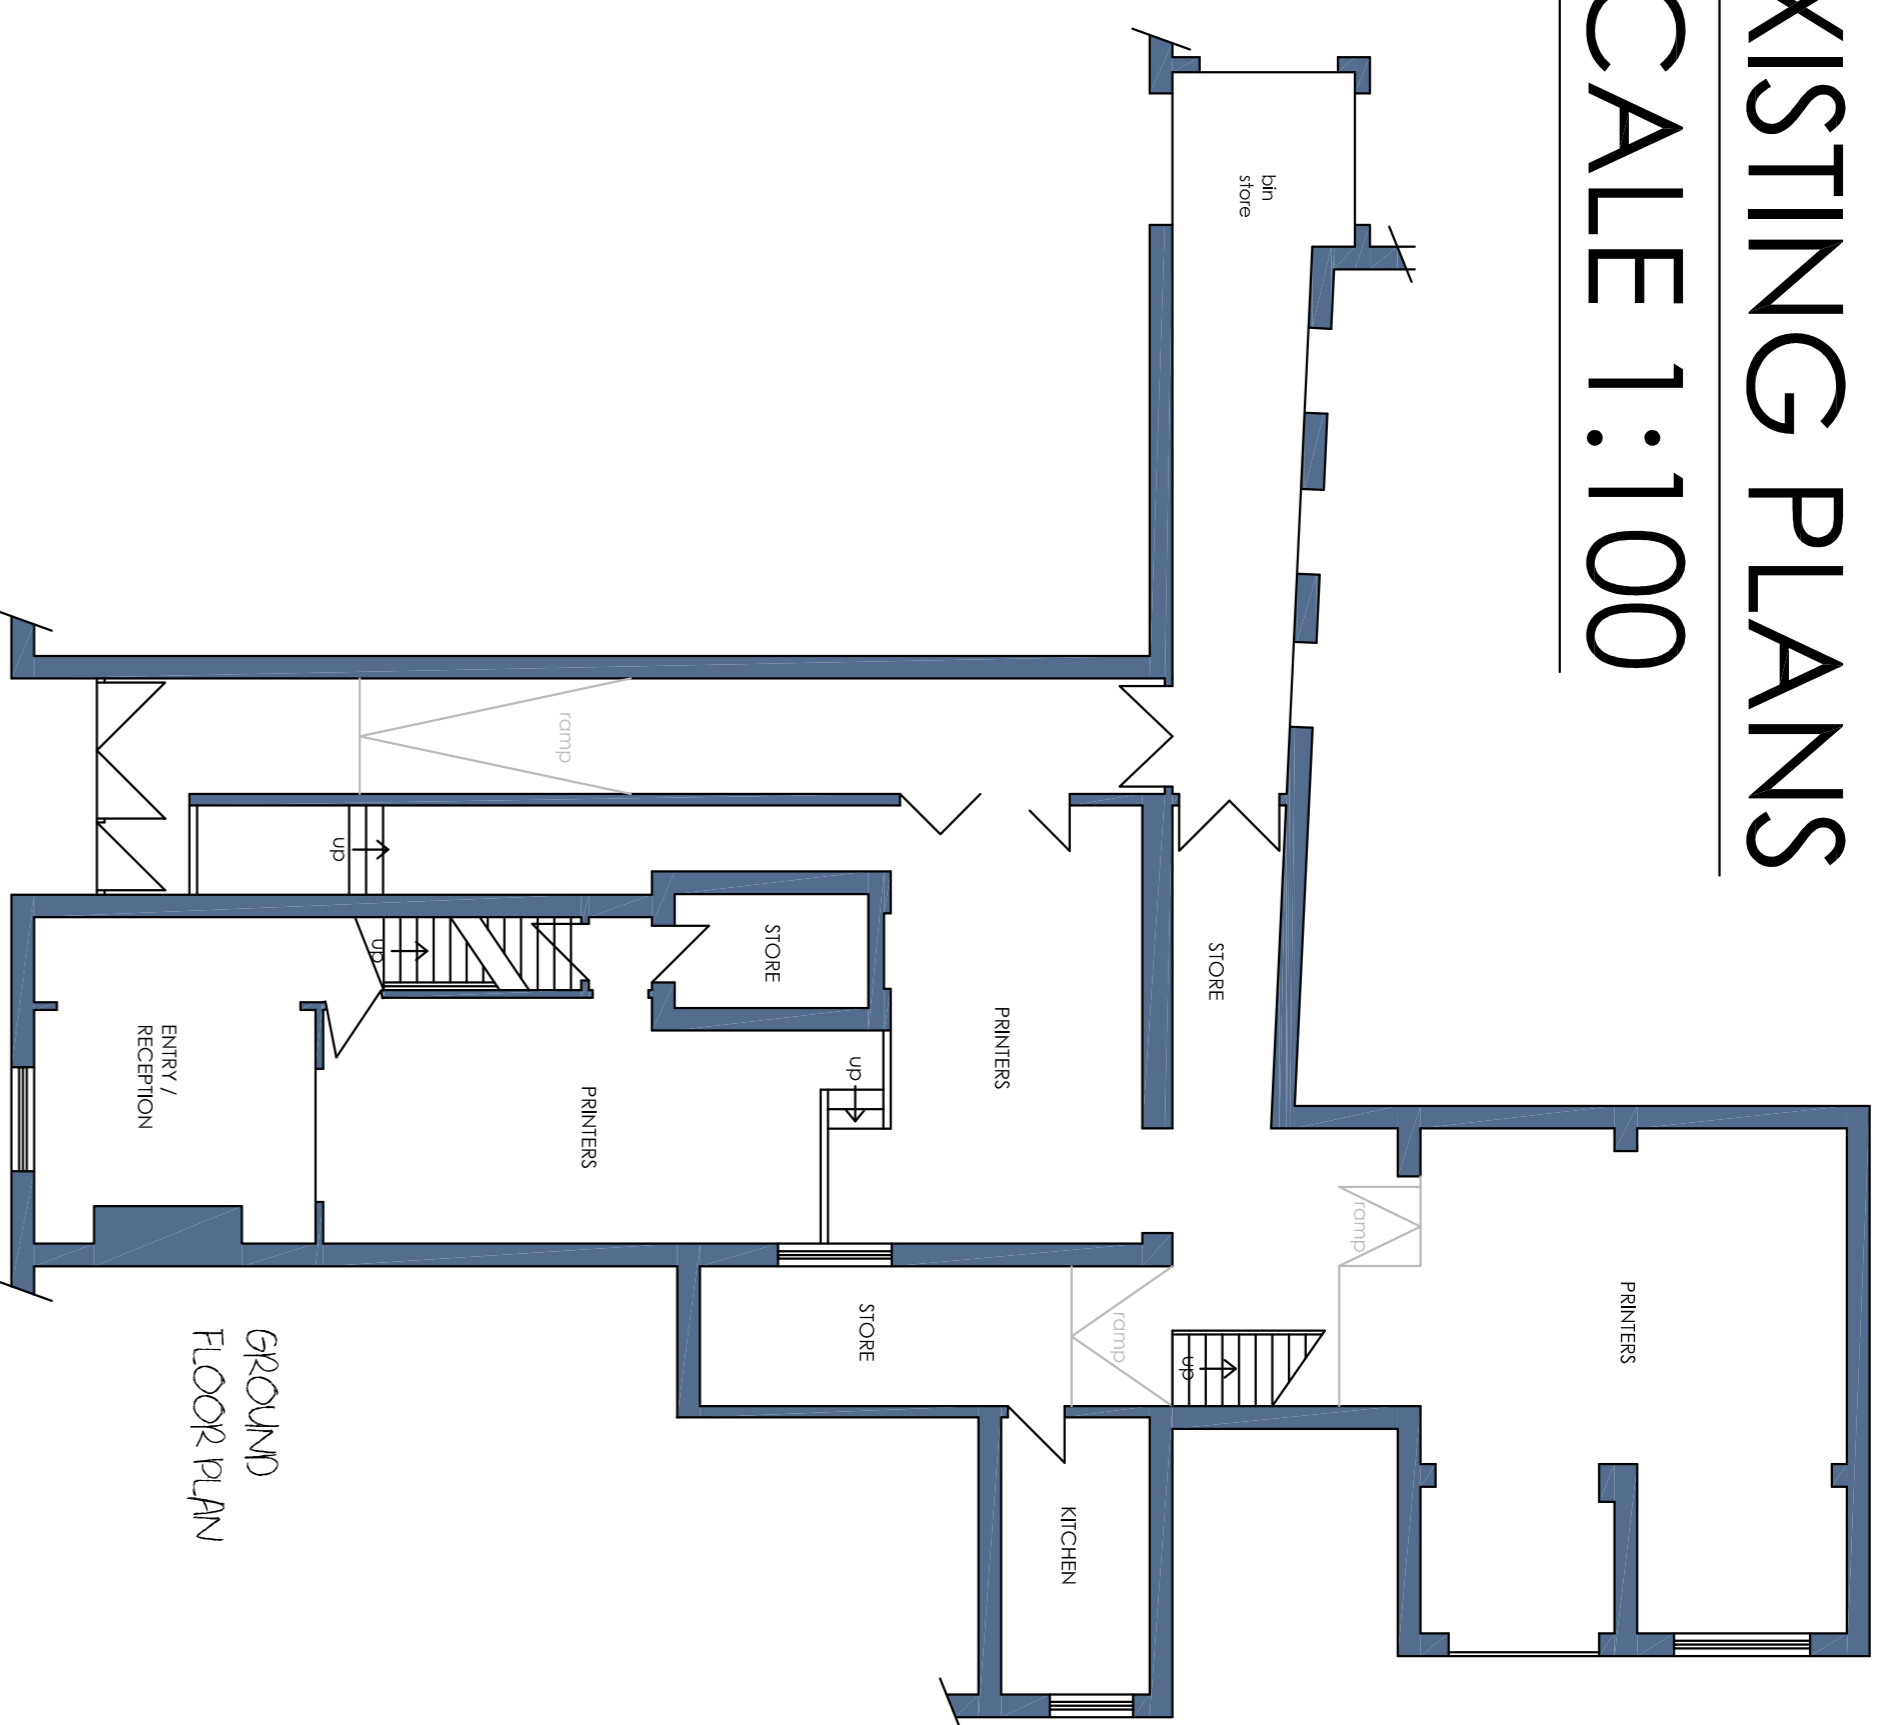

PROPOSED PLANS

SCALE 1:100

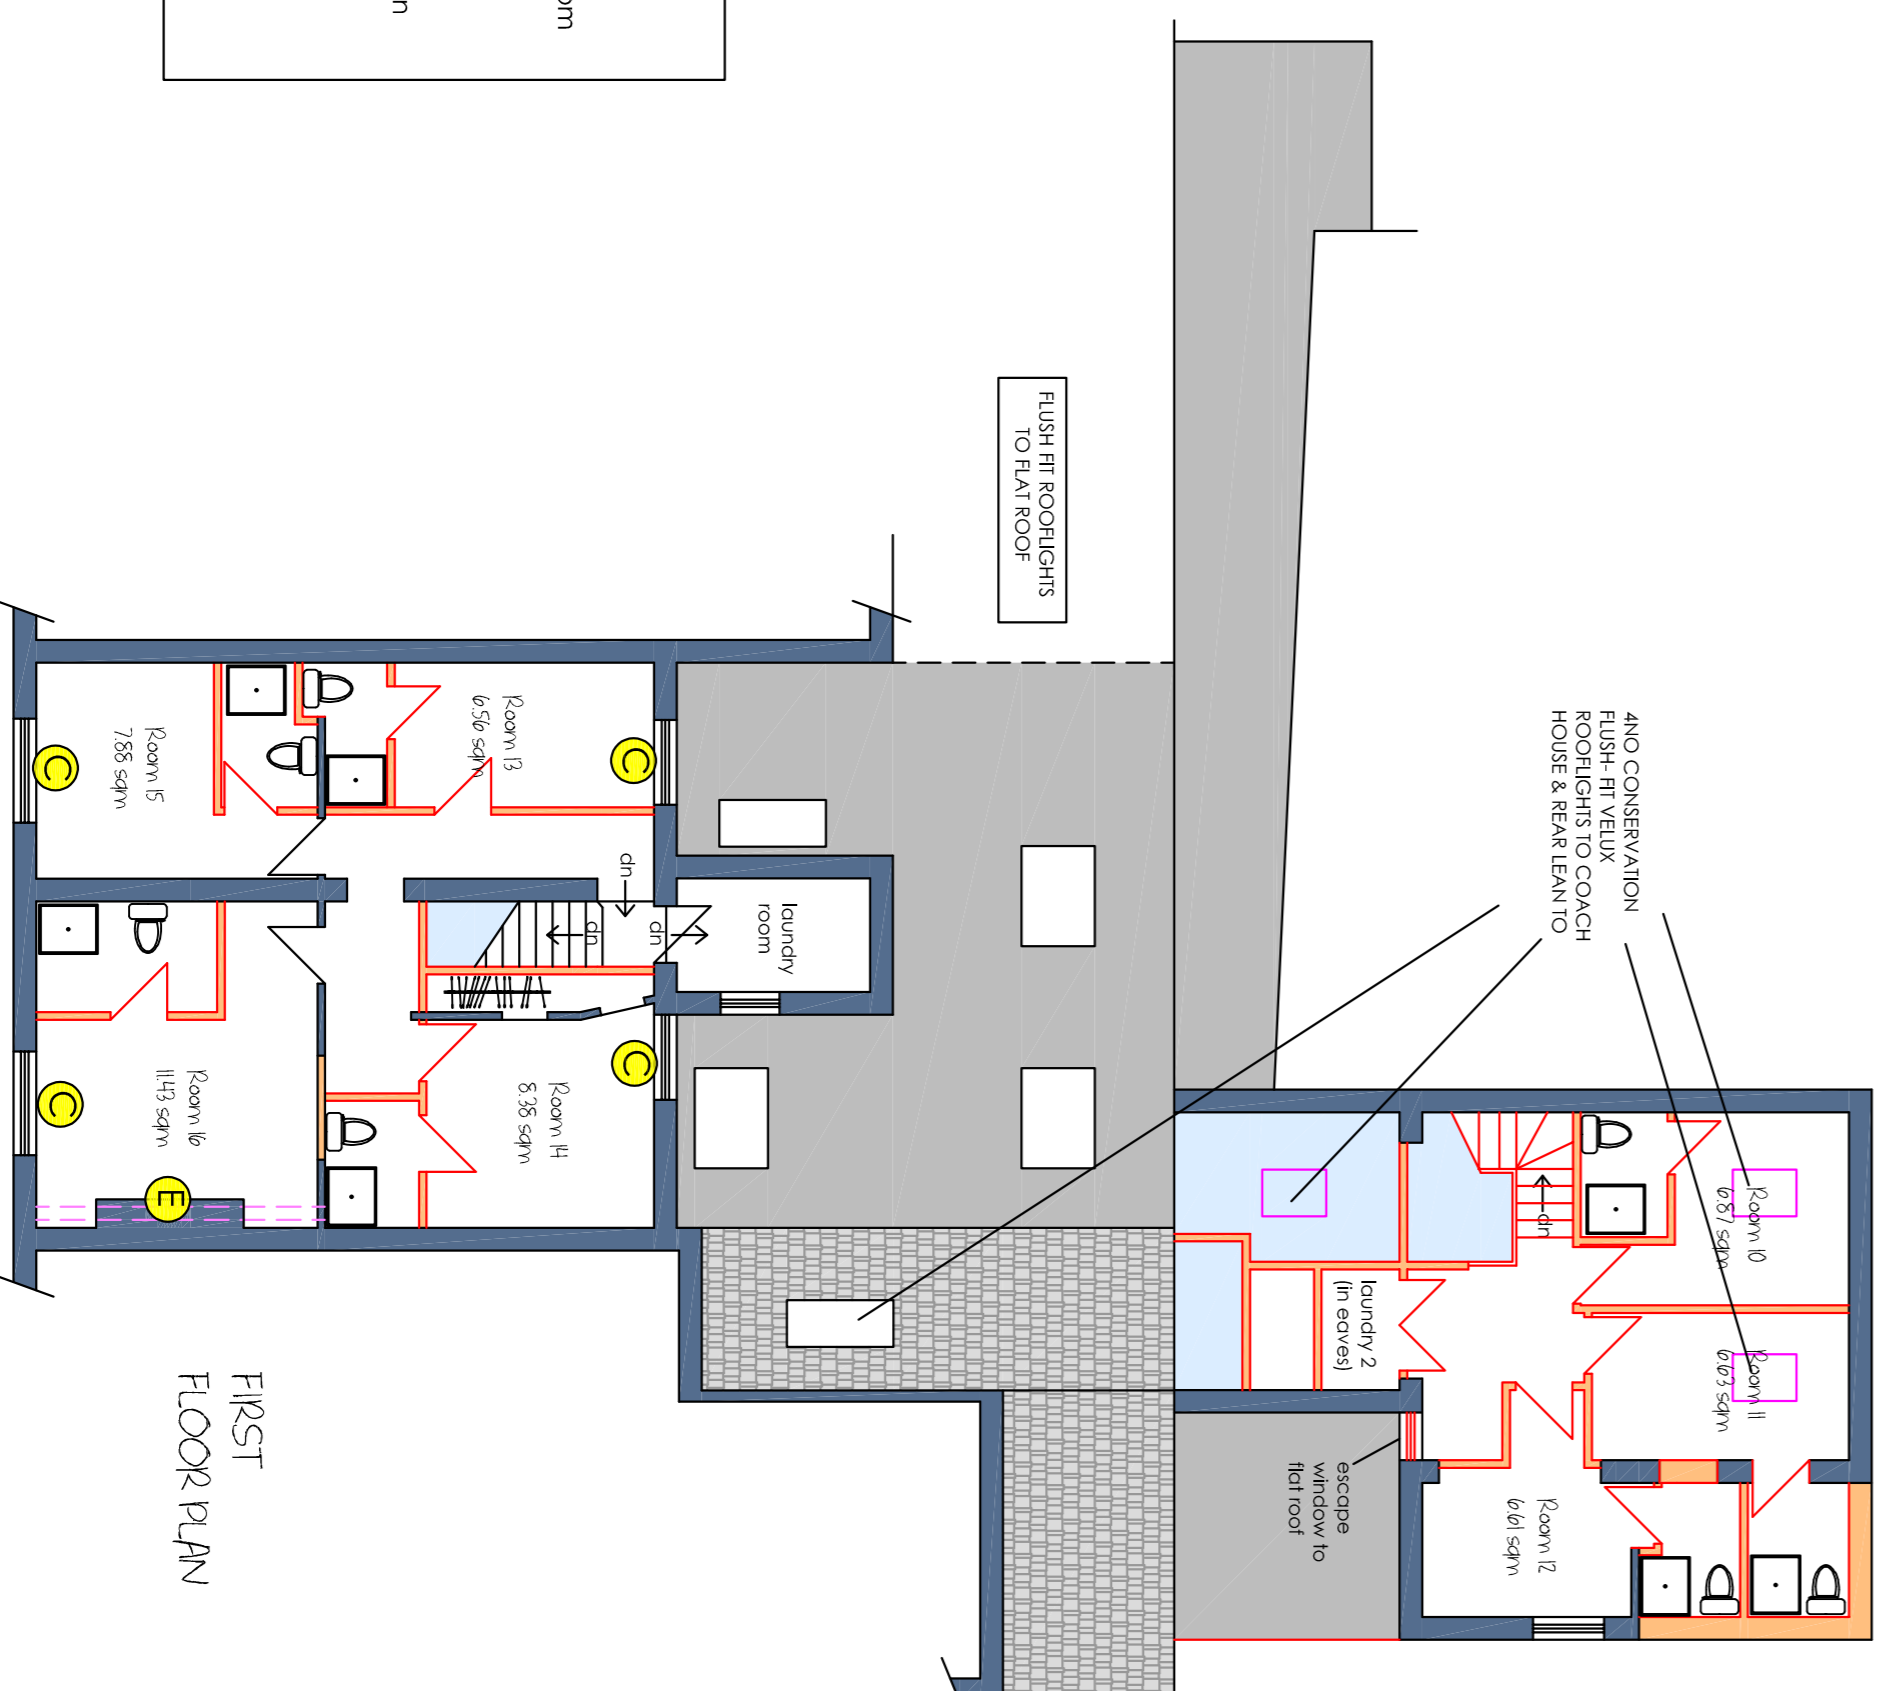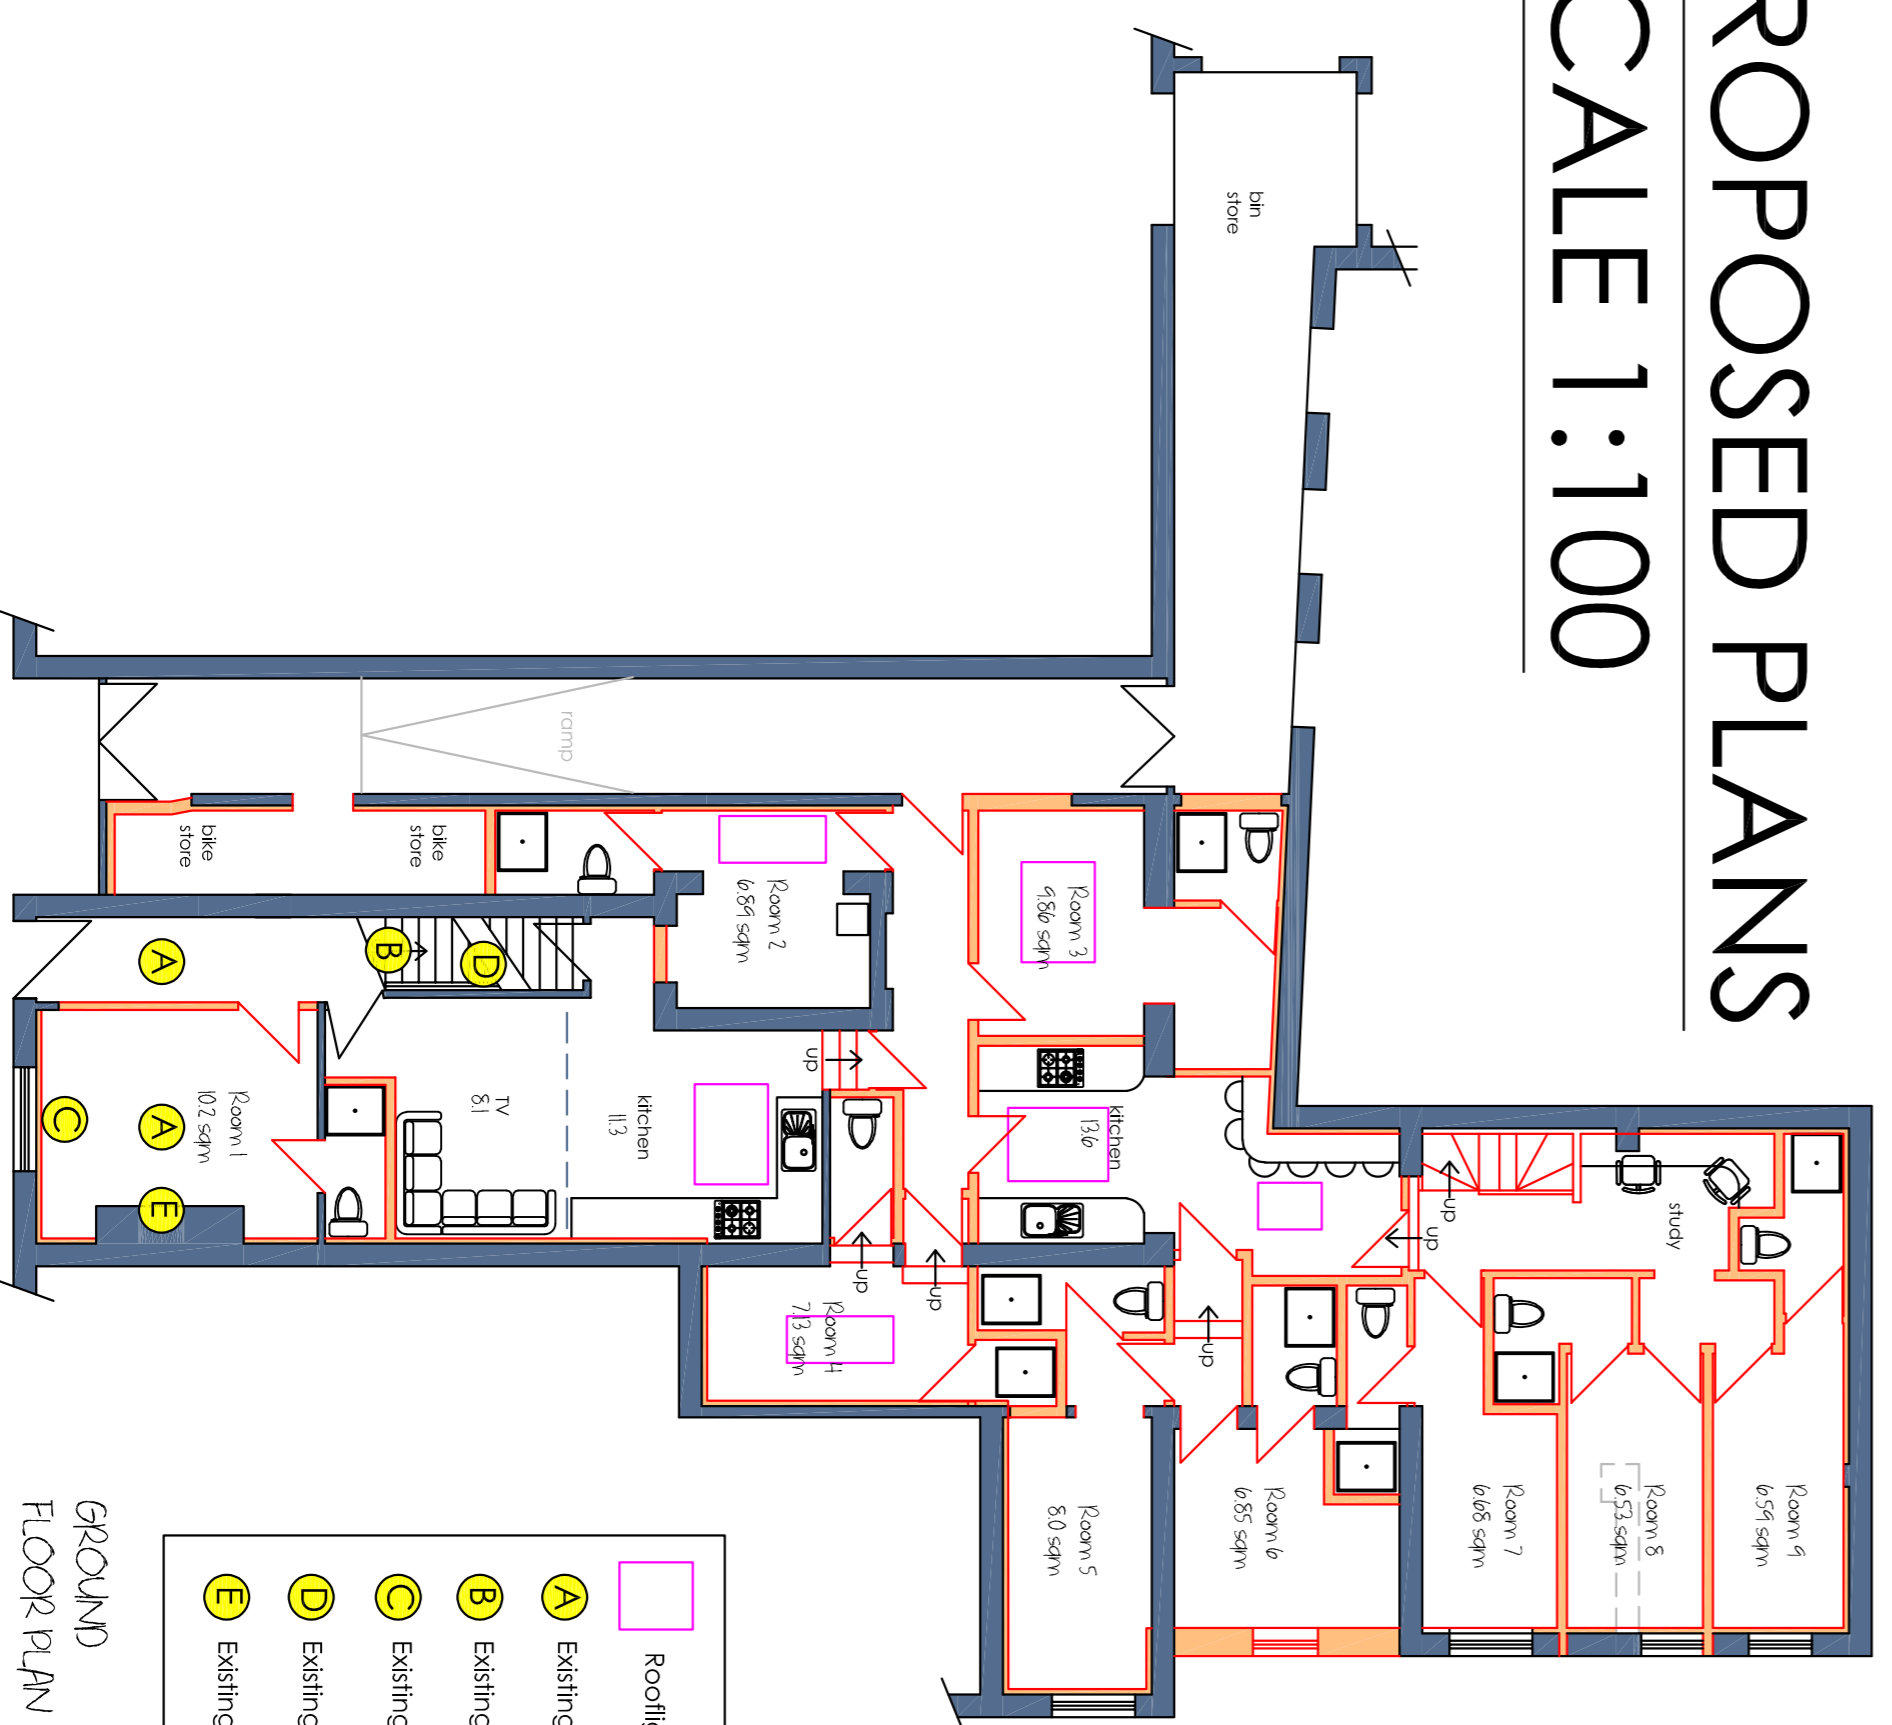

- Rooflight
- A** Existing original ceiling covering to remain to this room
- B** Existing original ceiling arch moulding to remain
- C** Existing original window frame / surround to remain
- D** Existing original stair handrail to remain
- E** Existing chimney breast to remain

AND CONSERVATION ROOMS TO COACH HOUSE & REAR LEANTO

FLUSH IN ROOFLIGHTS TO FLAT ROOF

Carrfield, Ingal Lane, Hambleton, Lancashire F16 9BU leober@fenton@gmail.com 07792 566905 CLIENT: MJ & S McVERRY PROJECT: CHANGE OF USE OF COMMERCIAL PREMISES TO 17 ROOM HMO INCLUDING REAR EXTENSION	
LOCATION: 11 ST GEORGES STREET CHORLEY LANCASHIRE PR7 2AA	DATE: DECEMBER 2024 DWG No: LF/MM/3904A SCALE: 1:100 PAPER SIZE: A1